
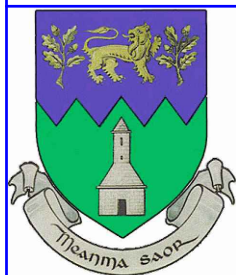


RevNo	Revision note	Date	Signature	Checked

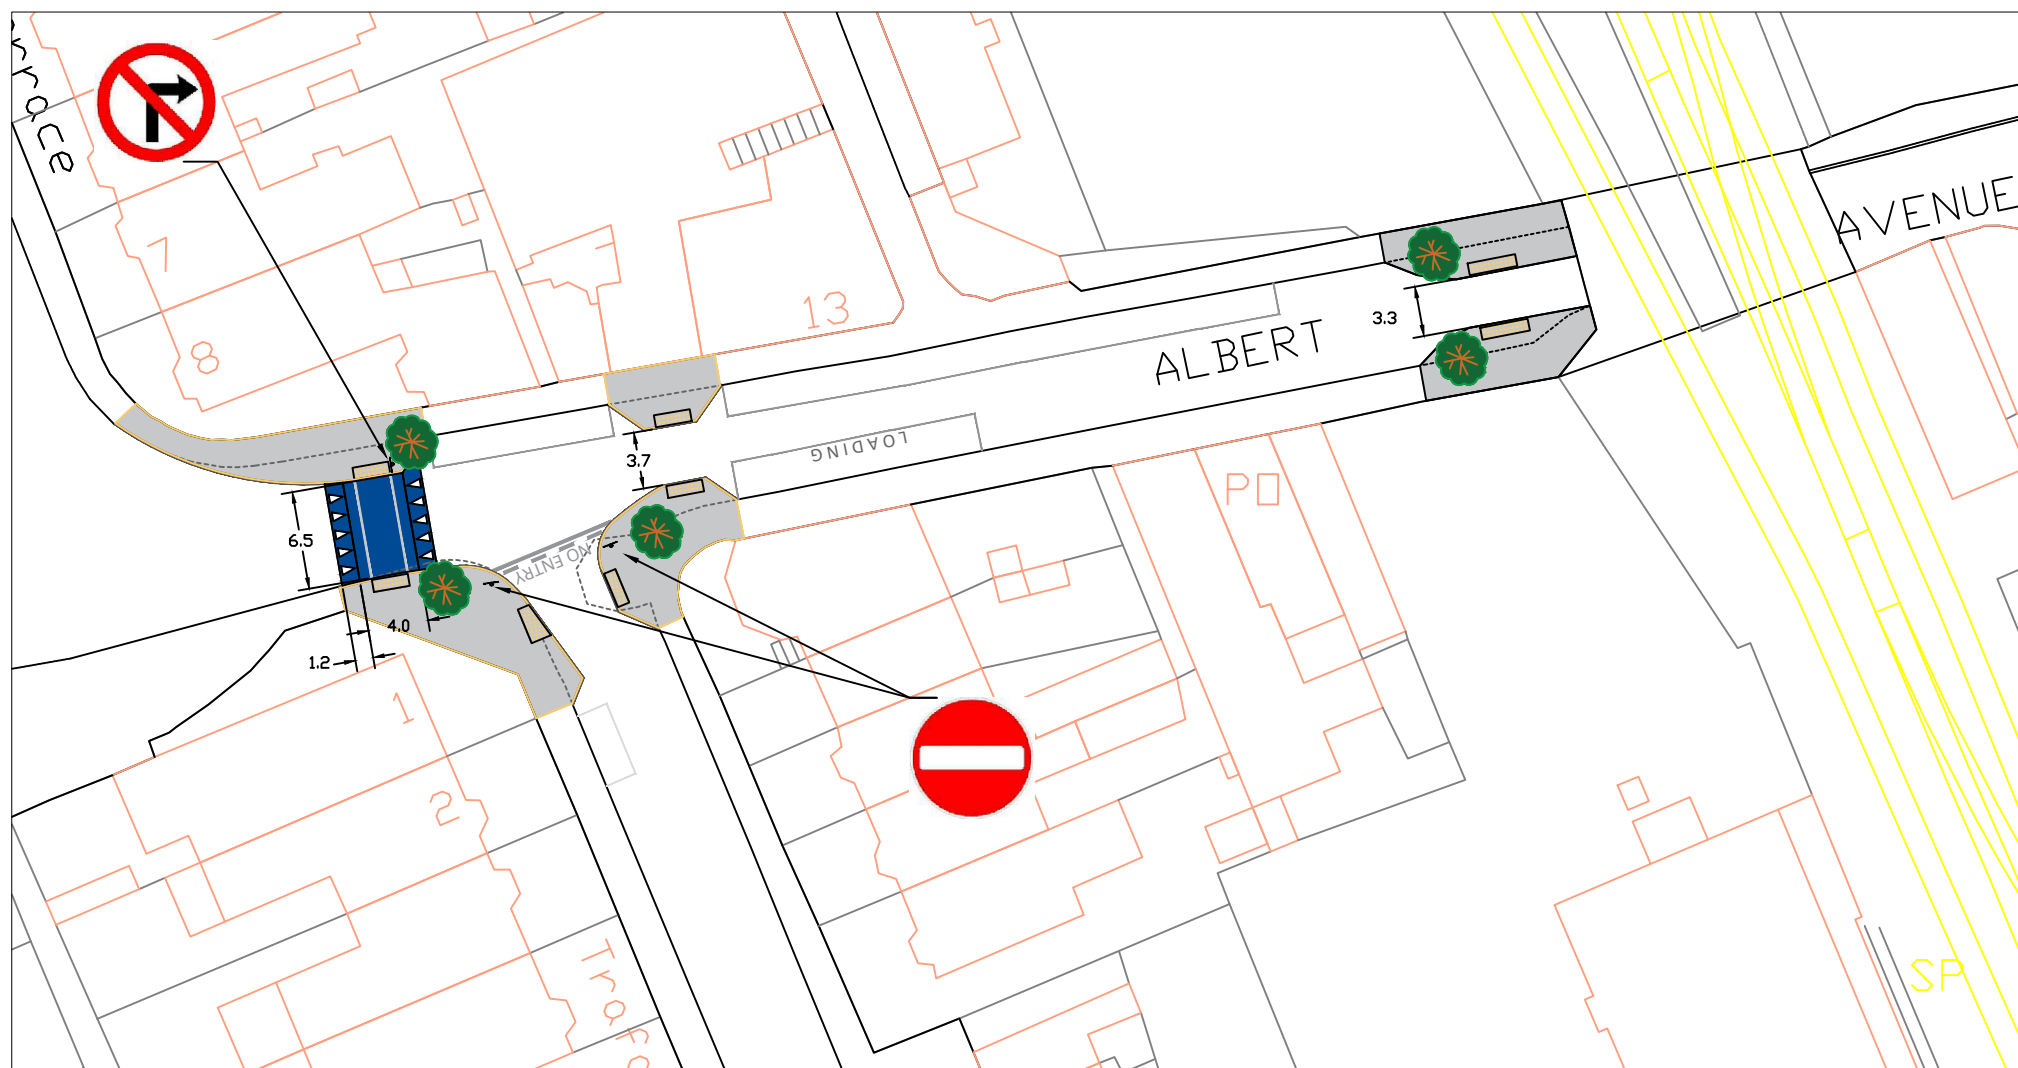

Designed by
L.BOURKE

Checked by
XXX

Approved by - date
XXX

Filename
TC_23

Date
10/10/23

Scale
1:500

**Wicklow County
Council
Bray M.D.**

ALBERT AVENUE PEDESTRIAN CROSSING SAFETY IMPROVEMENTS

LAYOUT MAP

Edition
1

Sheet
1

Notes:

- Construct buildouts to reduce pedestrian crossing distances on Albert Avenue.
- 80mm high x 4m wide flat top ramp west of junction.
- Tactile paving and level/ramped access on all junction approaches
- Buildouts and roadway narrowing at railway bridge.
- Tree planting positioned to reduce long distance visibility but maintain minimum junction sightline requirements